

SCCFA

Show Dates: July 13-15, 2025

Facility: Hilton Myrtle Beach

City, State: Myrtle Beach, SC

Location: Palisades Ballroom

Legend:


Inventory as of 06/09/2025

Dimension	Qty	Rented	Available
2'x6'	10	0	10
8'x16'	1	0	1
8'x24'	1	0	1
8'x8'	57	0	57
Totals:	69	0	69

Drawn By: TN

Revised: 6-9-25-25 r6

Every effort has been made to ensure the accuracy of all information contained on this floor plan. However, no warranties, either expressed or implied are made with respect to this floor plan. If the location of building columns, utilities or other architectural components of the facility is a consideration in the construction of an exhibit, it is the sole responsibility of the exhibitor to physically inspect the facility to verify all dimensions and locations.

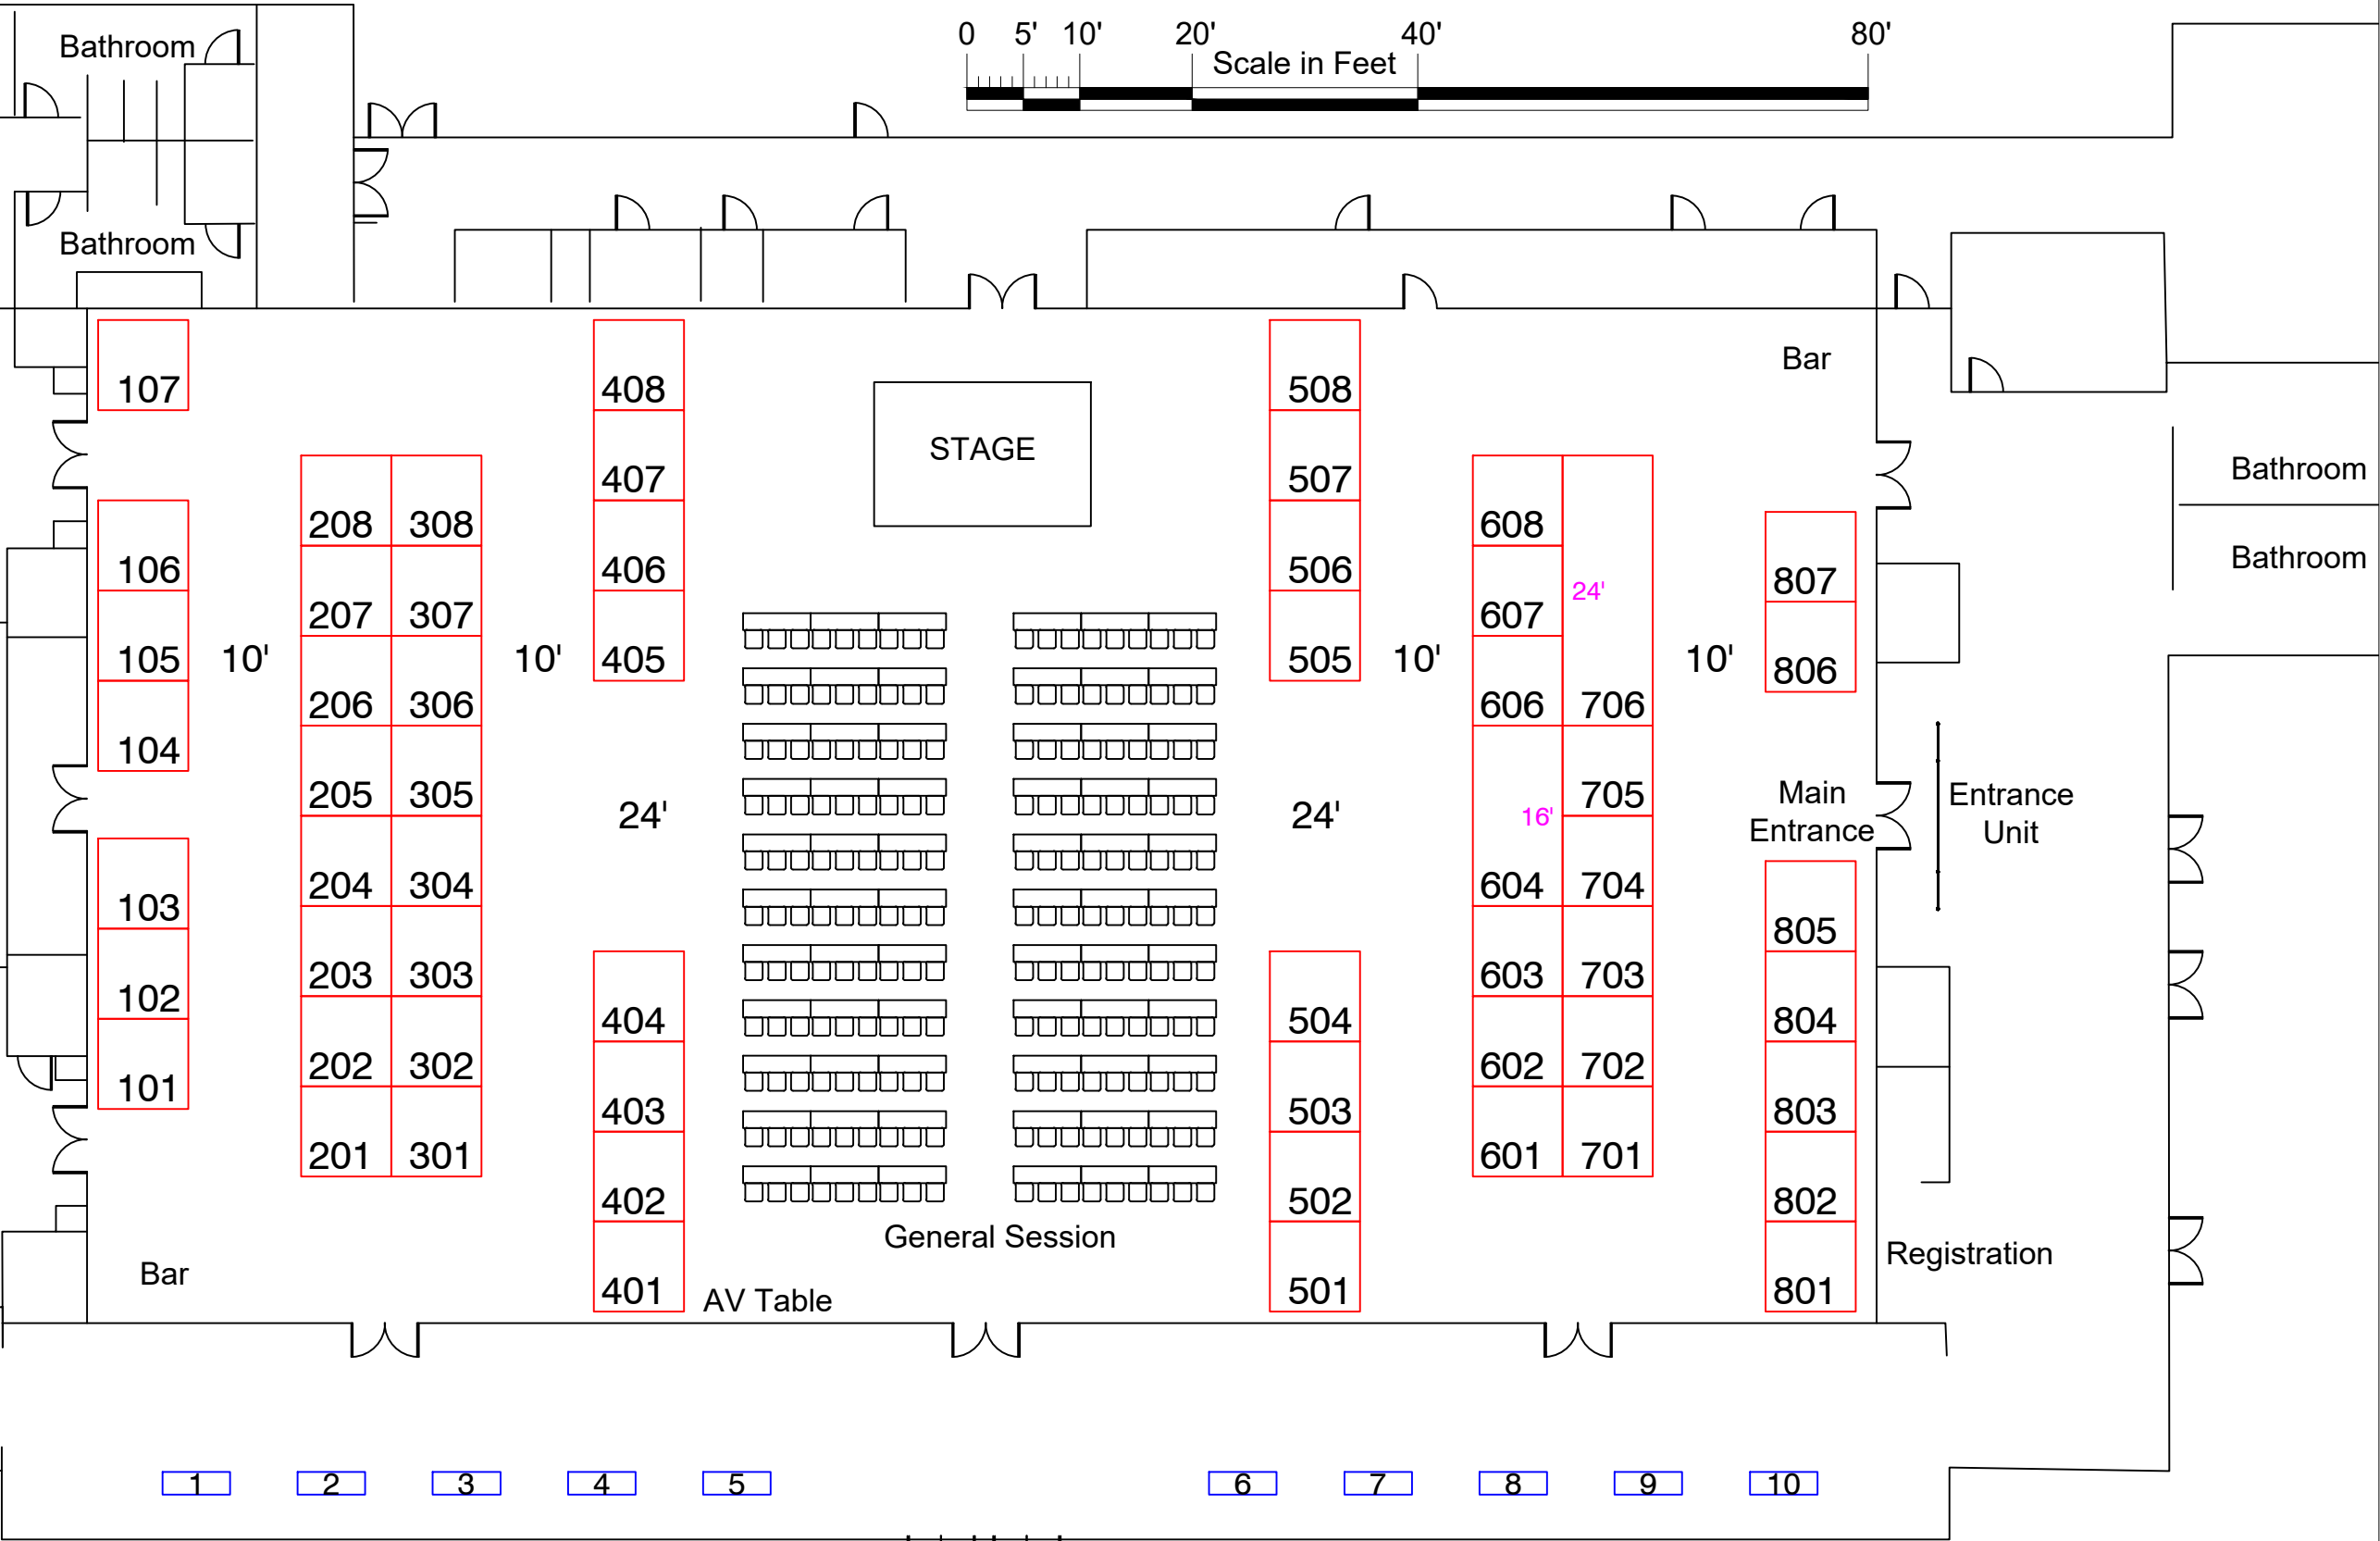

Hearse on Display
(Shields Professional)

Rows 400 and 500 face away
from seating area.